


SAVOY ENERGY, L.P.

Adrian 25 CPF Schematic

T06S-R03E
Lenawee County, Michigan

02-21-2014

WLC

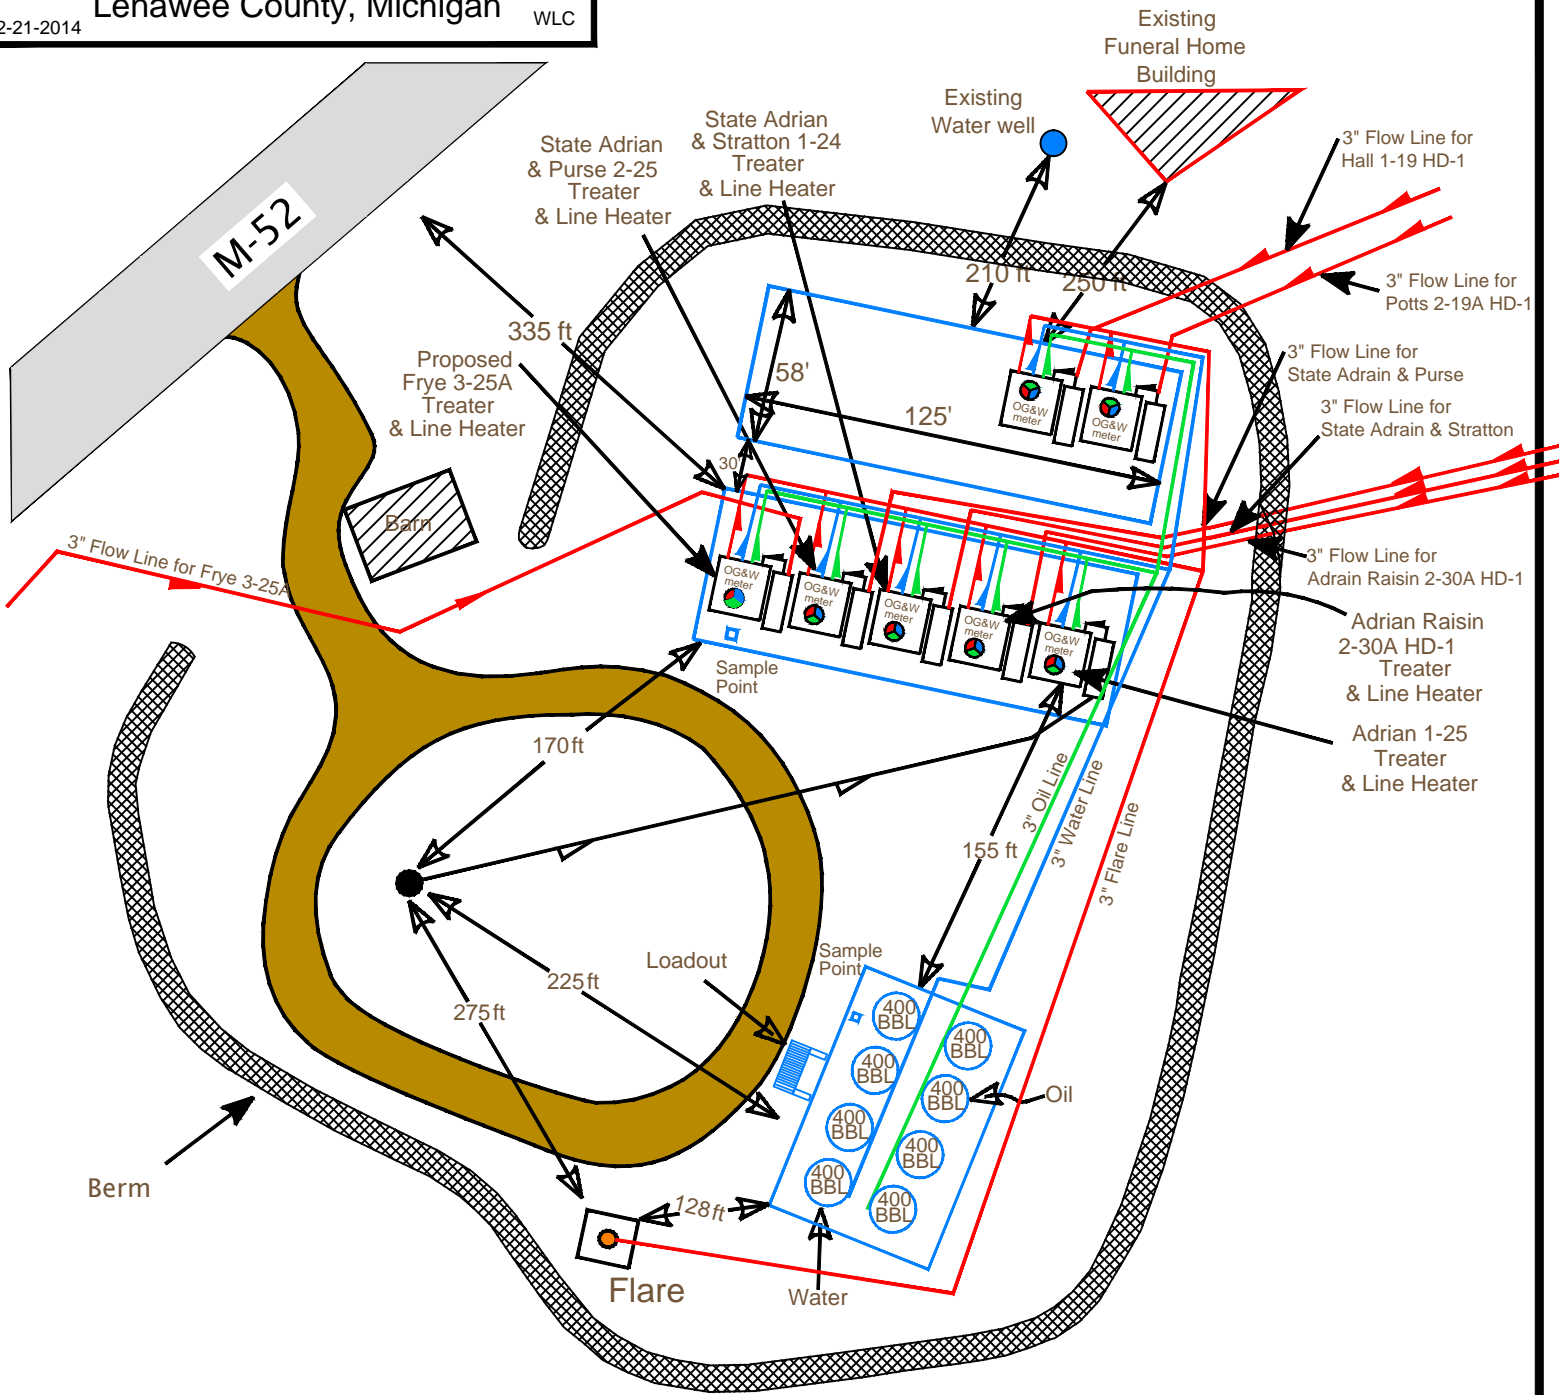

Note: Treater and Tank secondary containment areas are larger to accommodate future wells.

Oil, Gas, and Water
to be metered individually
at each treater.

N
4
Note: Drawing not to scale.